

OFFICIAL SURVEY RECORD

SURVEY TRACT ONE (1) - BOOK A37, PAGE 453 LEGAL DESCRIPTION : ALL OF BLOCKS, SEVEN (7), EIGHT (8), TWENTY-THREE (23), TWENTY FOUR (24), AND LOTS ONE (1) TO TWELVE (12), INCLUSIVE IN BLOCK SIX (6), NEBRASKA CONFERENCE SEMINARY SUBDIVISION IN SECTION FIVE (5), TOWNSHIP THIRTEEN (13) NORTH, RANGE SIX (6) WEST, MERRICK COUNTY, NEBRASKA; AND LOTS ONE (1), TWO (2) THREE (3), AND SIX (6), AND THE NORTH THREE HUNDRED FORTY-NINE AND SEVENTY-FOUR TENTHS FEET (349.74') OF LOTS FOUR (4) AND FIVE (5), STEPHEN'S SUBDIVISION OF SECTION FIVE (5), TOWNSHIP THIRTEEN (13) NORTH, RANGE SIX (6) WEST, MERRICK COUNTY, NEBRASKA

SURVEY TRACT TWO (2): LOTS 13 TO 20, INCLUSIVE IN BLOCK 6, NEBRASKA CONFERENCE SEMINARY SUBDIVISION IN SECTION FIVE (5), TOWNSHIP THIRTEEN (13) NORTH, RANGE SIX (6) WEST, MERRICK COUNTY, NEBRASKA

SURVEY RECORD REPOSITORY.
RECEIVED

MAR 12 2003

\$ 5

County MERRICK


853-472
473



LAND
SURVEYING

P.O. BOX 173
Central City, NE 68826
Phone: 308-946-3601

NORTHWEST CORNER OF
SEC. 5 (T. 13 N, R 6 W)
FOUND 1 1/4" PIPE

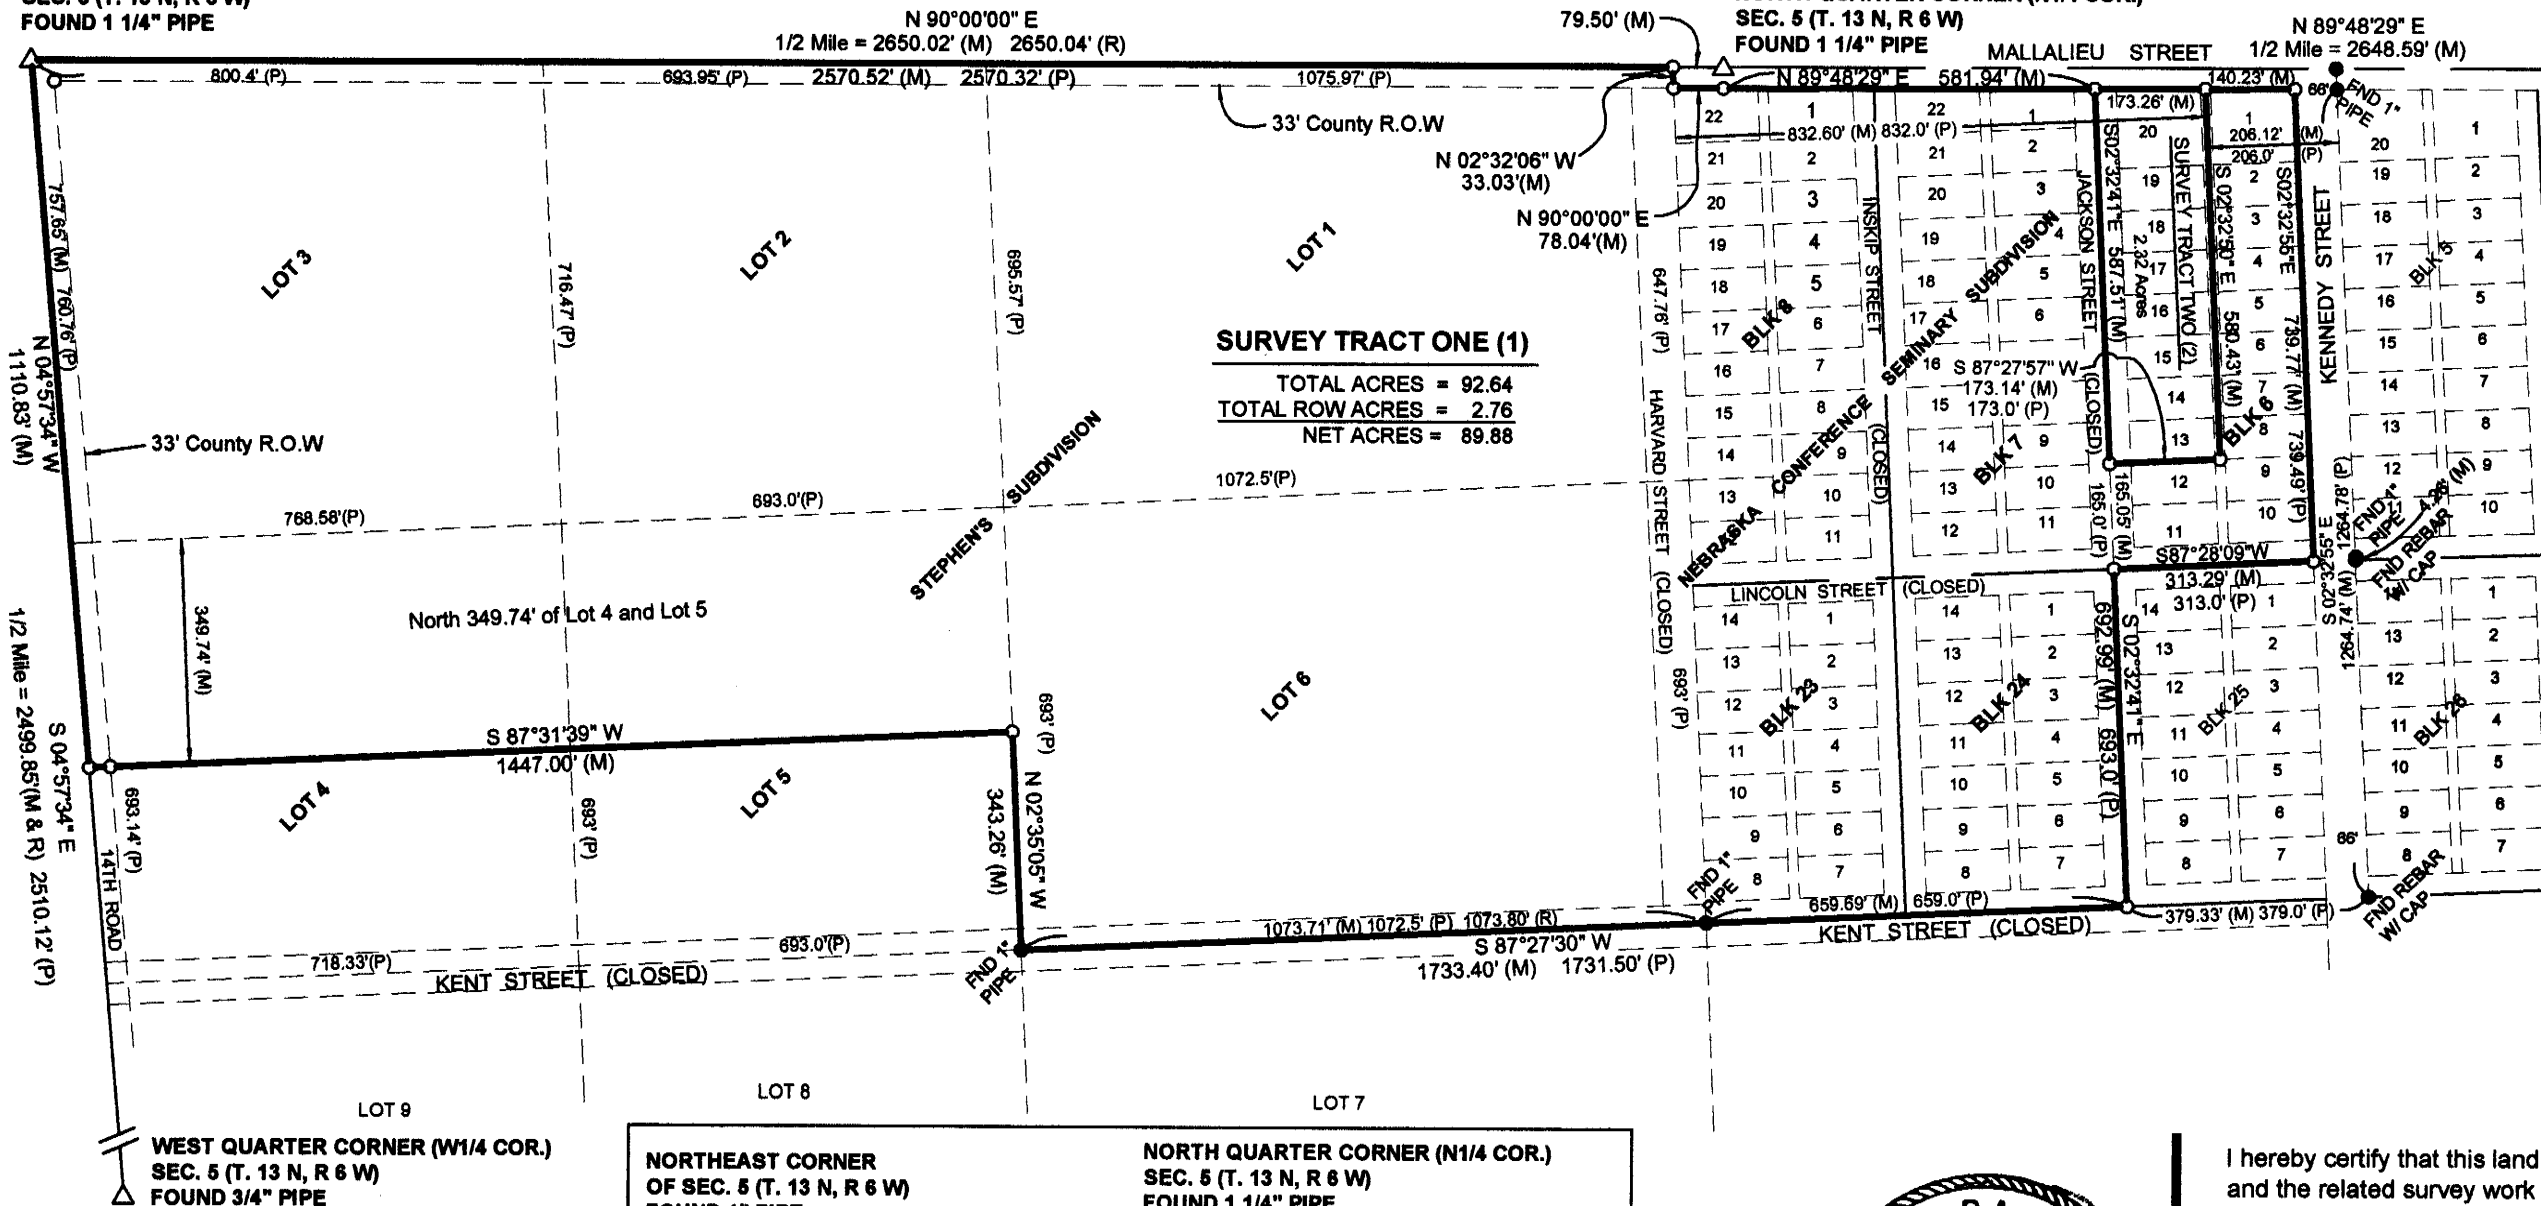

NORTHEAST CORNER
OF SEC. 5 (T. 13 N, R 6 W)
FOUND 1" PIPE



Scale: 1" = 300'

Legend

- = Corner Set 5/8" x 24" Rebar w/ Cap #610
- = Corner Found (See Description)
- △ = Section Corner (See Description)
- (M) = Measured Distance
- (R) = Record Distance
- (P) = Platted Distance

SURVEYOR'S NOTES

This survey was prepared without the benefit of a title report. Property is subject to all restrictions, record easements, agreements, adjoiners, and other recorded documents which might affect the quality of the property.

Information of the streets labeled as (CLOSED) was determined by the Tax Map Aerial from the Merrick County Assessor's Office.

**NORTHEAST CORNER
OF SEC. 5 (T. 13 N, R 6 W)
FOUND 1" PIPE**

NE 48.76' Nail in Power Pole
SE 48.80' Nail in Lone Post
SW 65.16' Hole at top center of 18" Culvert Pipe
NW 67.62' Hole at top center of 18" Culvert Pipe

**WEST QUARTER CORNER (W1/4 COR.)
SEC. 5 (T. 13 N, R 6 W)
FOUND 3/4" PIPE**


W 33.45' Nail in Power Pole
E 33.00' #610 Capped 5/8" Rebar
SE 39.80' 1/2" Pipe

**NORTH QUARTER CORNER (N1/4 COR.)
SEC. 5 (T. 13 N, R 6 W)
FOUND 1 1/4" PIPE**

N 31.85' Nail in Corner Fence Post
NW 77.20' Nail in Power Pole
SW 84.73' #610 Capped 5/8" Rebar
S 33.00' #610 Capped 5/8" Rebar

**NORTHWEST CORNER OF
SEC. 5 (T. 13 N, R 6 W)
FOUND 1 1/4" PIPE**

NW 48.19' Nail in Power Pole
SW 62.13' Nail in 18" Cedar Tree
NE 45.20' Near Corner of Street Sign
SW 48.88' #610 Capped 5/8" Rebar

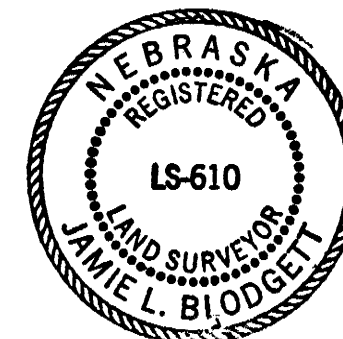

I hereby certify that this land surveying document was prepared by me and the related survey work was performed by me or under my direct personal supervision and that I am a duly Registered Land Surveyor under the laws of the State of Nebraska.

Jamie L. Blodgett 12/27/07

Jamie L. Blodgett
License Number 610

Date:

Pages covered by this seal 1

DATE OF SURVEY 12/27/2007

JOB NUMBER 07142